


T S LAYOUT DIAGRAM

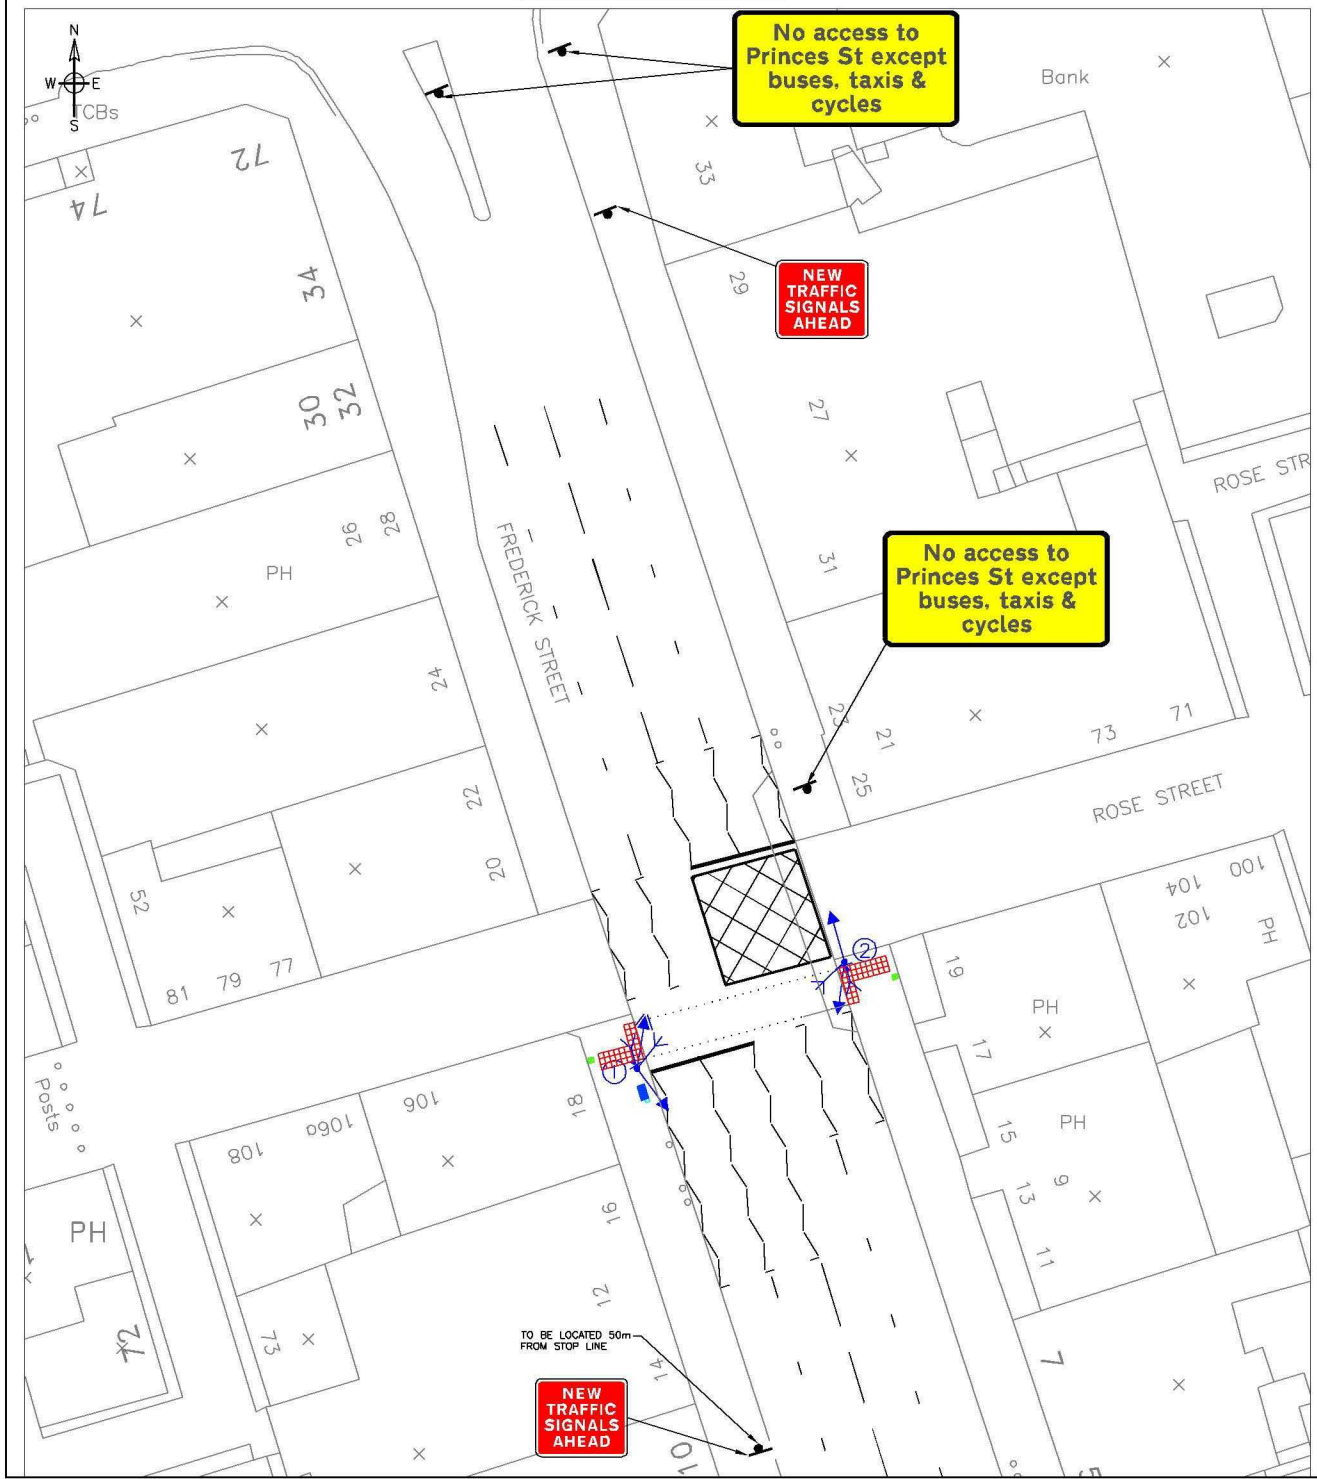

T S DUCTING DIAGRAM



KEY
 • Traffic Signal Pole
 D = Ducts

Not to Scale

T S LAYOUT KEY

- Traffic Signal Pole
- ▶ Primary Signal Head
- ▶ Secondary Signal Head
- ▶ Pedestrian Signal Head
- ⊞ Pedestrian Push Button Unit
- T S Controller
- ⋯ Road Studs
- Y Kerbside Detector
- Y On Crossing Detector

NOTES

Rev	Desc	Drawn	Scale	Check	Date
A	REVISED WITH TRAM SIGNS				
Client: tie					
Project: TRAM UTILITY DIVERSION PLANNING					
Title: Frederick Street/ Rose Street Traffic Signal Layout Puffin Crossing					
Designer	PJC	CAD	LL		
Checker		App'd			
Date:	16/01/08	Scale:	1:200 @A1		
FABER MAUNSELL			AECOM		
Dunelm House, 25 Riverside Terrace, EDINBURGH, EH4 3TP			Tel: +44 (0) 131 311 4000 Fax: +44 (0) 131 311 4000 www.fabermaunsel.com		
No. 60040743_010_702					Rev: